


UPPER FLOOR PLAN  
SCALE: 1/4" = 1'-0"



MAIN FLOOR PLAN  
SCALE: 1/4" = 1'-0"

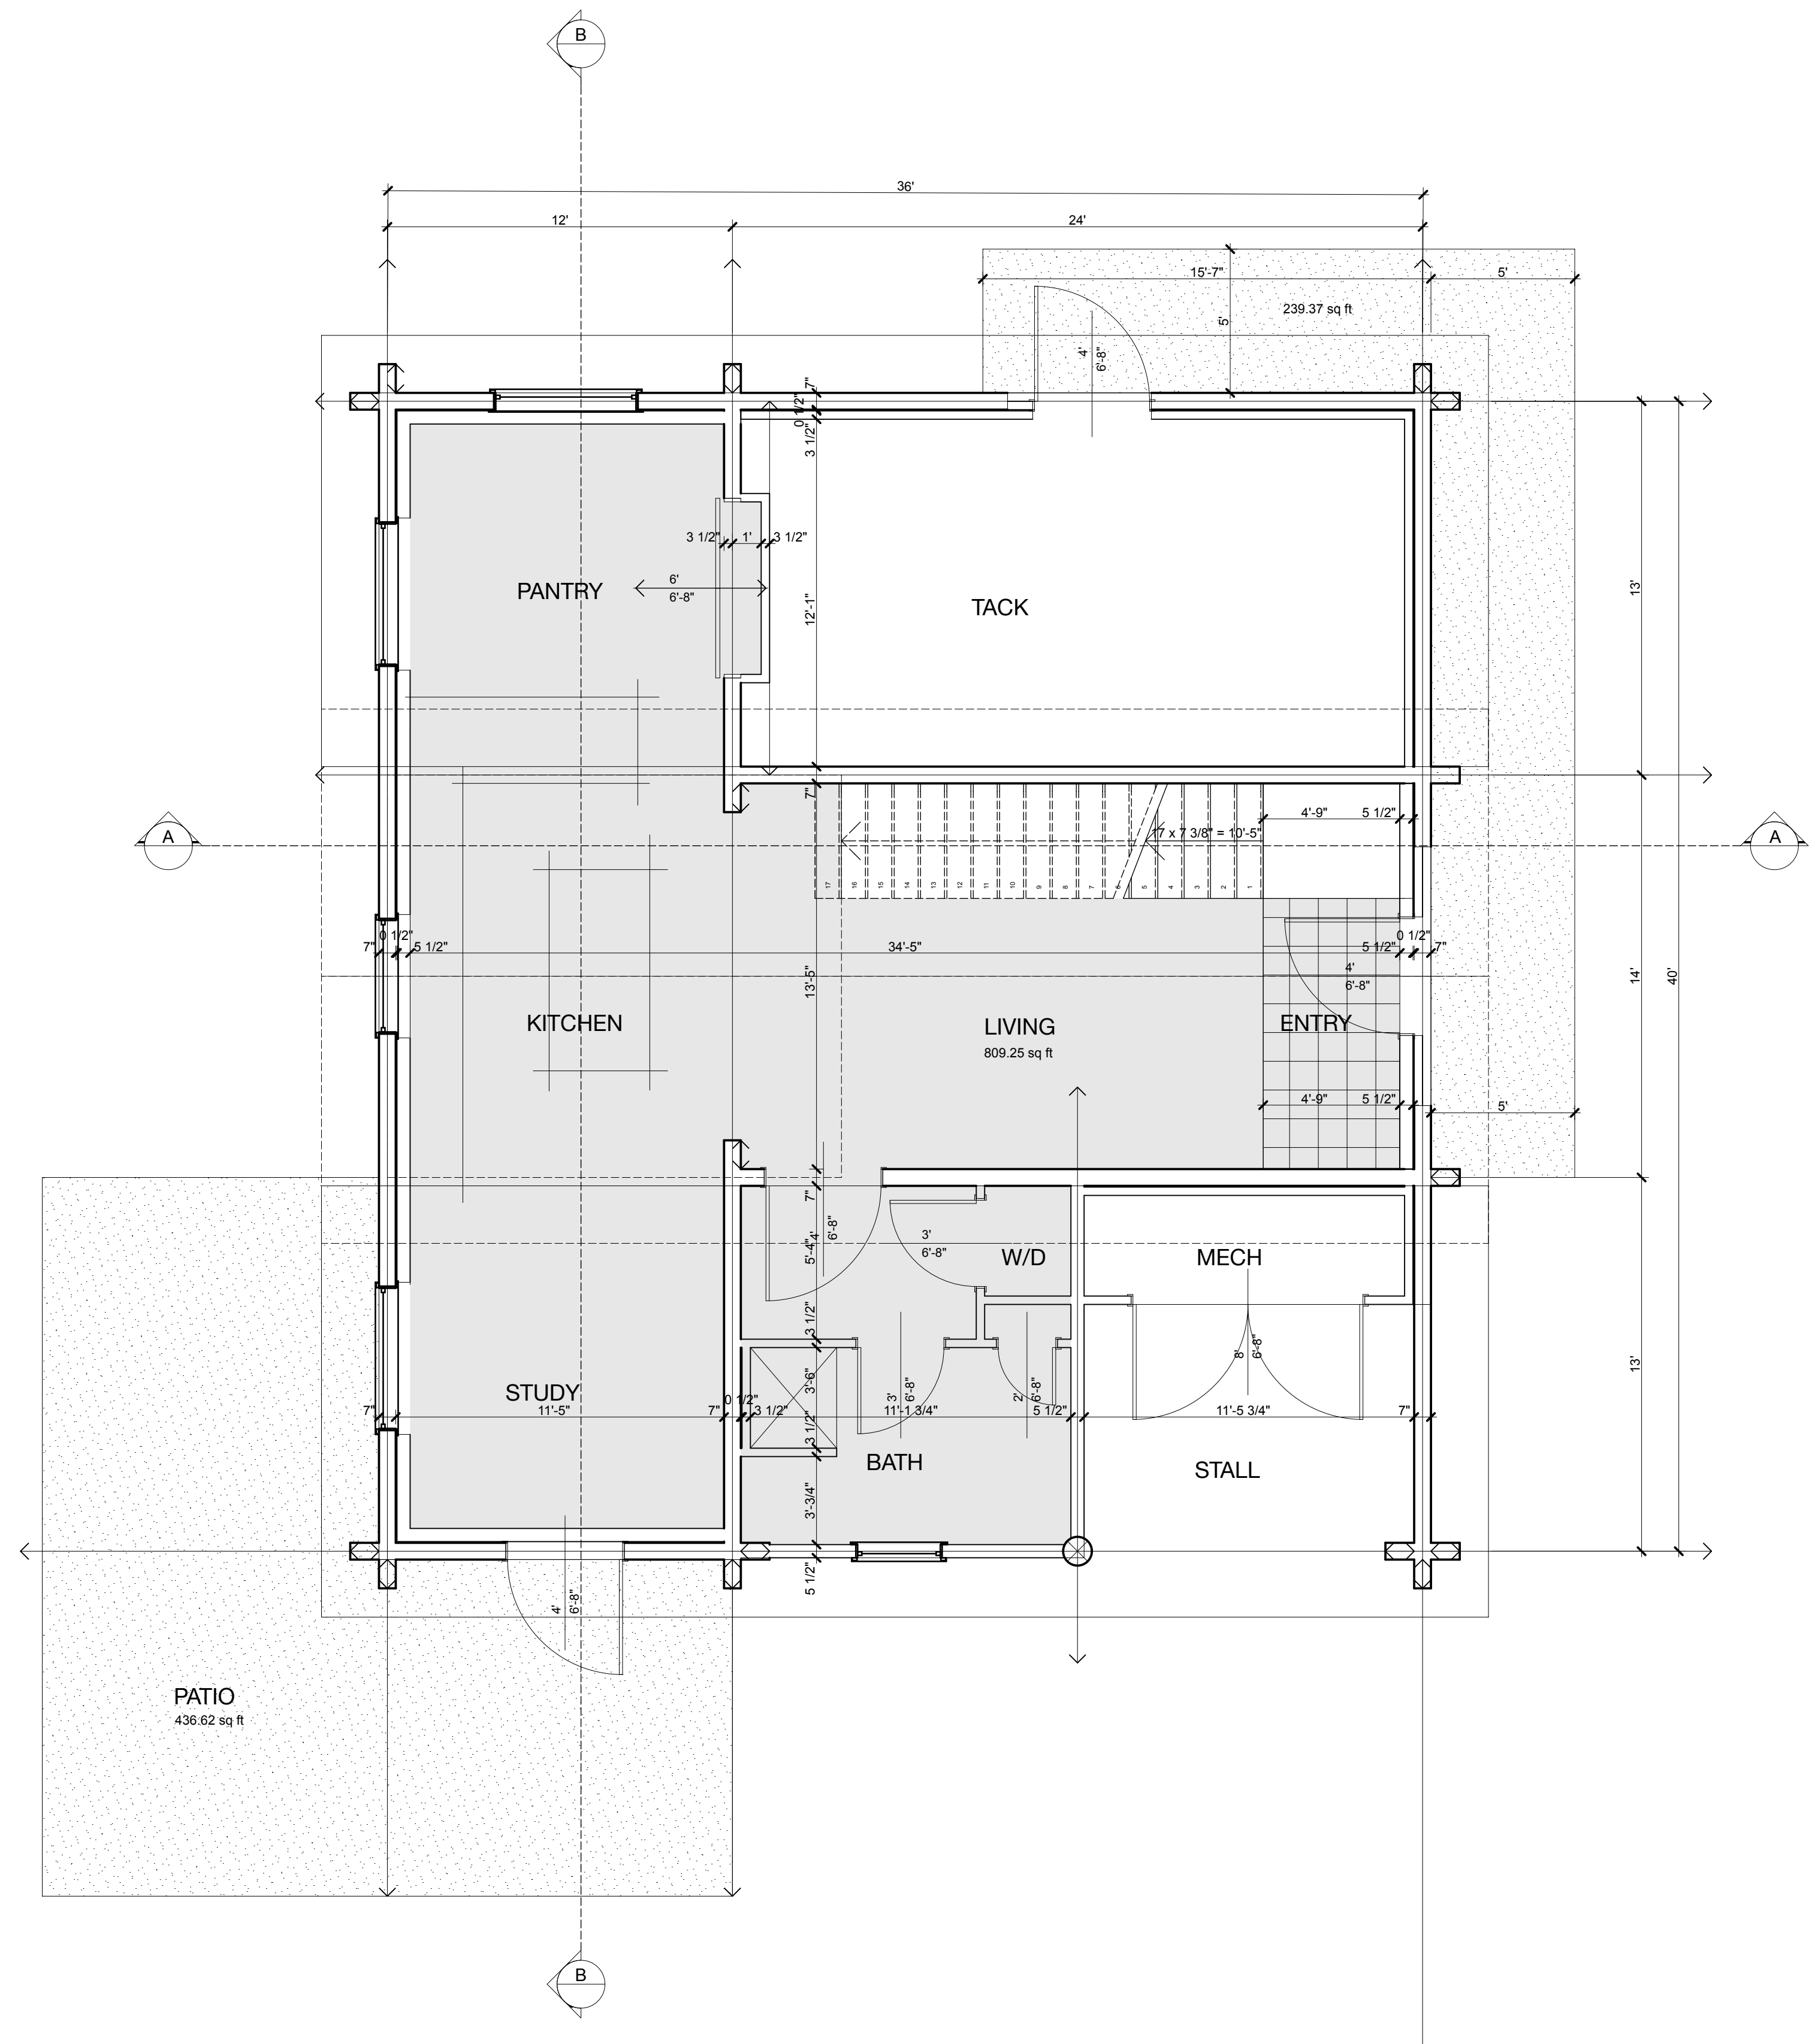

**GERARD BARN REMODEL**  
0734 Ptarmigan Road, Summit County  
04-24-2014

**drc**  
company  
conceive design construct  
pob1063  
breckenridge, colorado 80424  
970.453.0641 o  
970.390.0641 c  
dryrot@colorado.net

**A2.1**